


AFE NO 59001 DATE 6-18-45 DESCRIPTION RET 67% of 1st 201



704-C-16

HENDERSON CO. TENN.

039-014

Sheet No. 41 of 93 Sheets of P.M. Division from survey station 6724+62.3 to survey station 6850+22.4

RIGHT-OF-WAY AND TRACK MAP  
 LOUISVILLE & NASHVILLE R.R.  
 OPERATED BY THE  
 NASHVILLE, CHATTANOOGA AND ST. LOUIS RY.  
 PADUCAH & MEMPHIS DIV.  
 STATION 6744+62.3 TO STATION 6800+22.4  
 SCALE 1 IN. = 200 FT. JUNE 30, 1916  
 OFFICE OF CHIEF ENGINEER  
 NASHVILLE, TENN.  
 M.P. 128.0% 130.0

23-2